



Structral Support
or
Concrete Bulk
Head

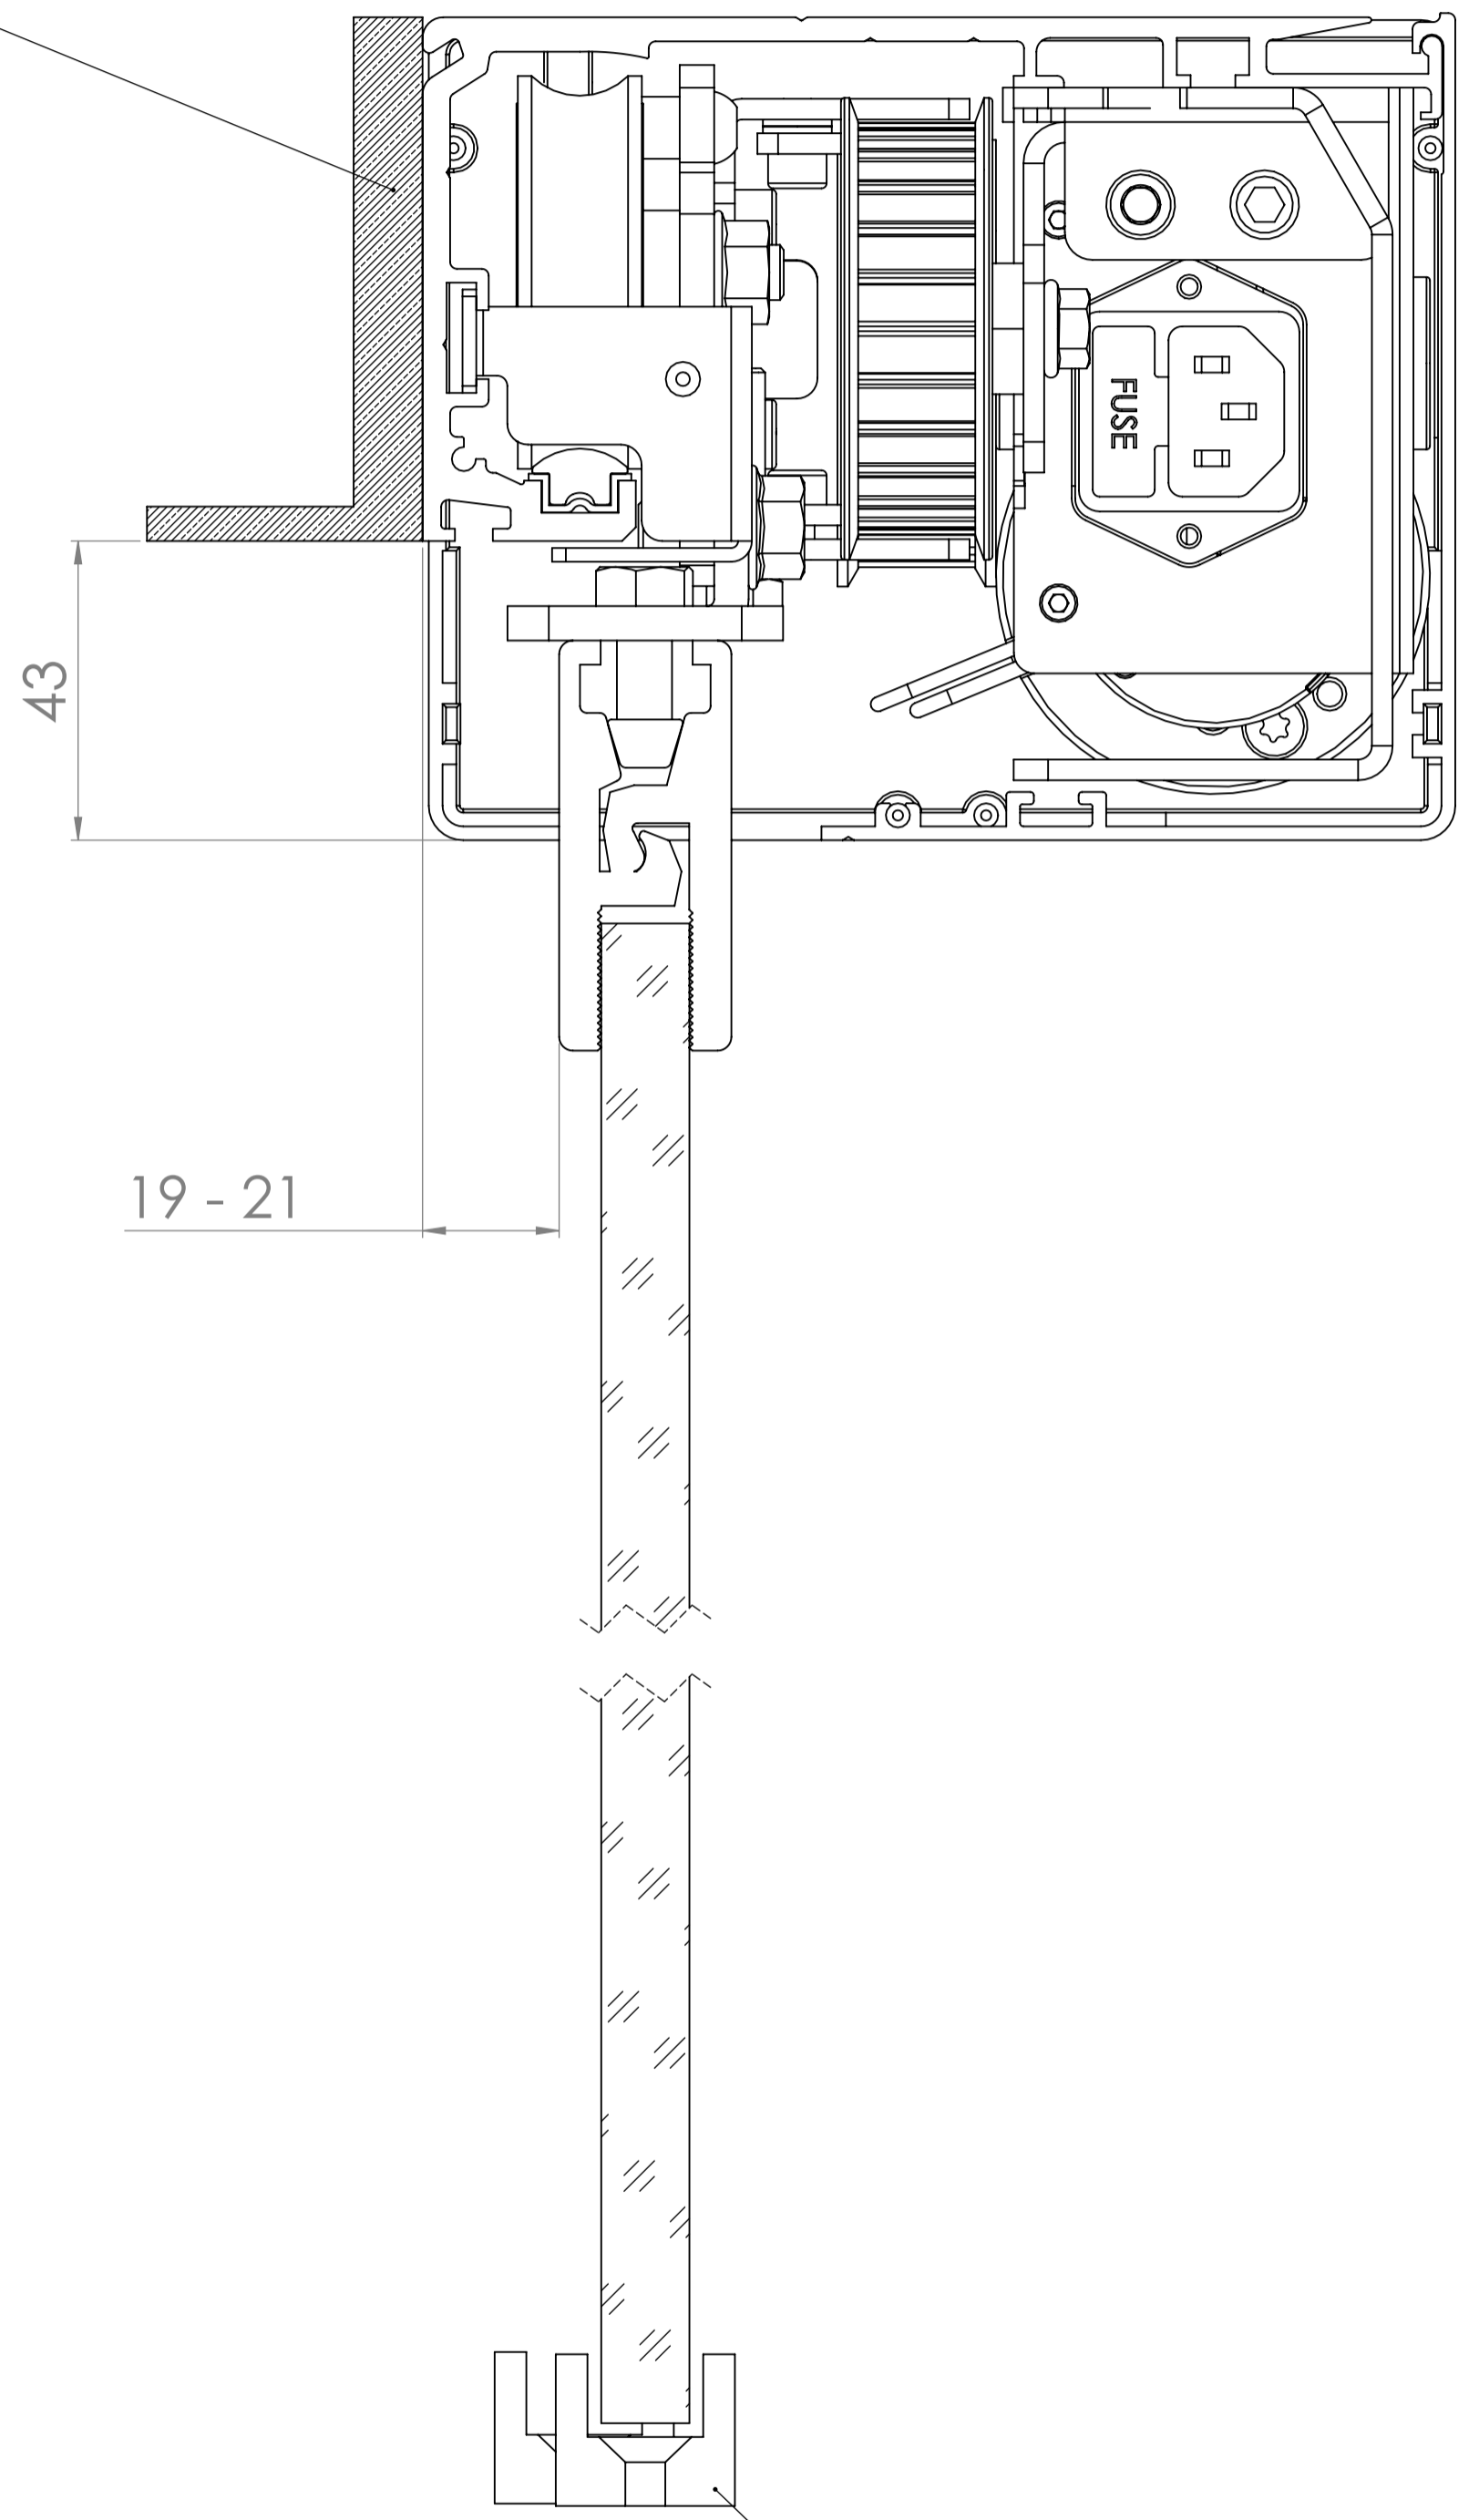


Floor guide

Base Profile

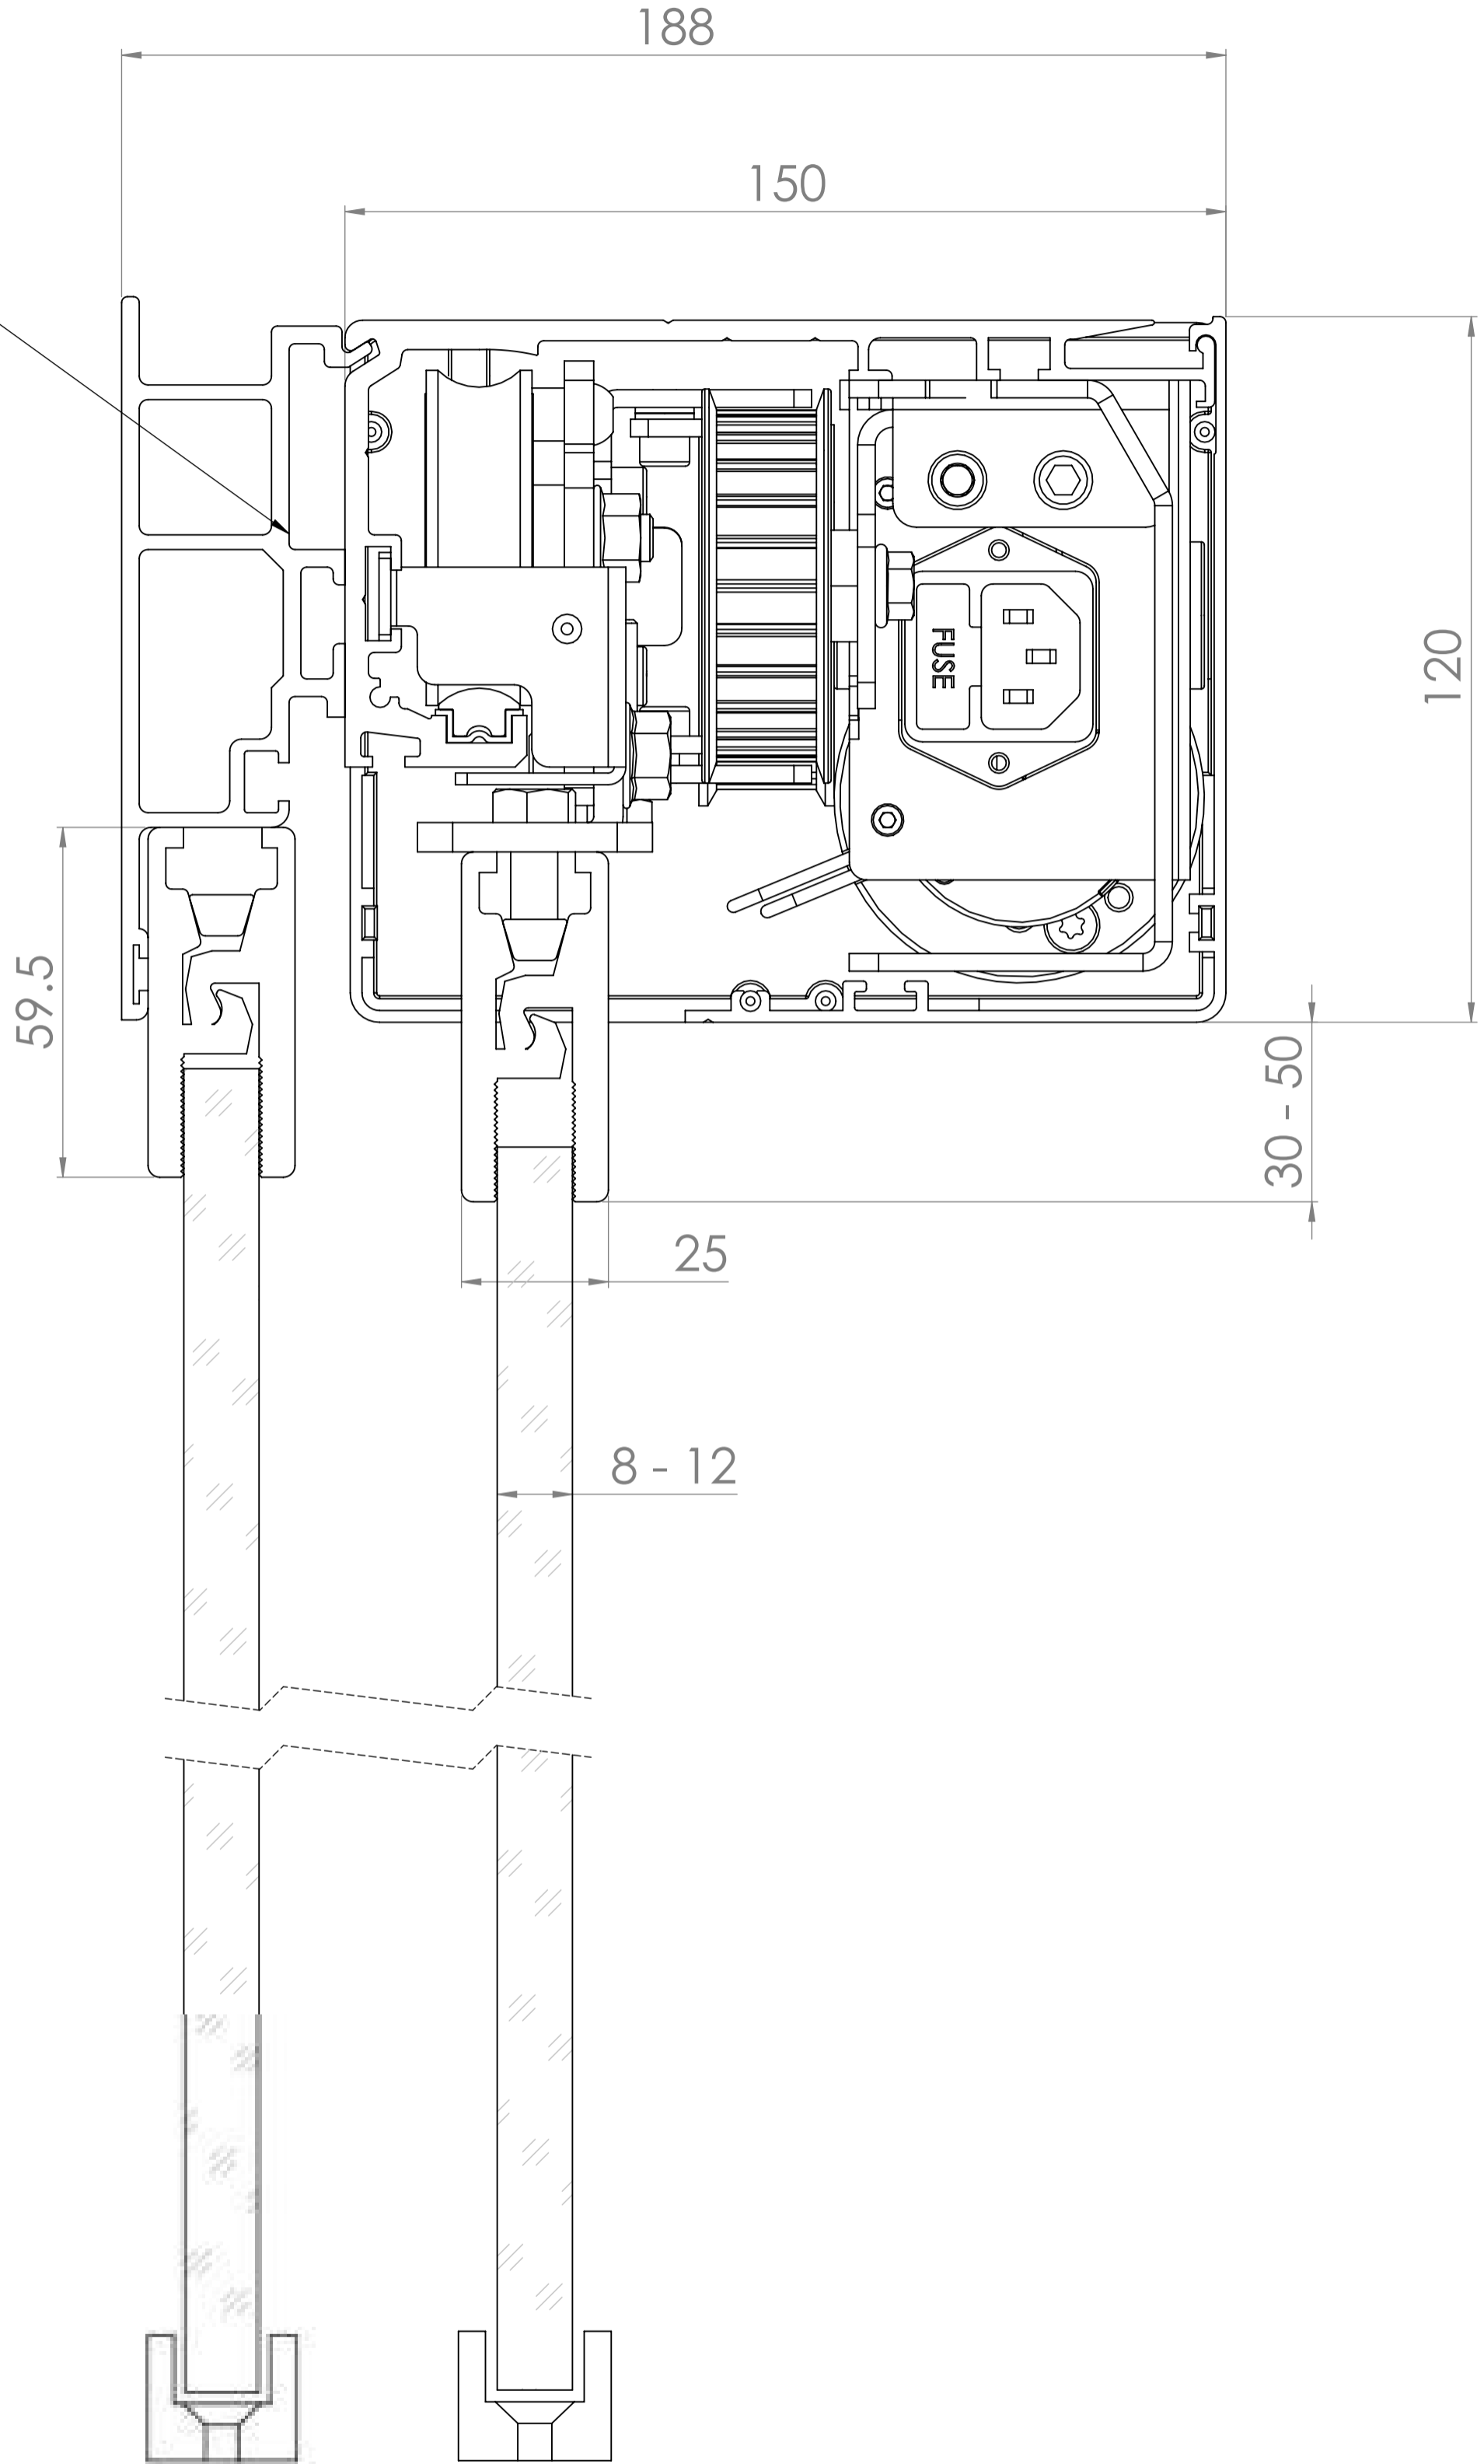

UNLESS OTHERWISE SPECIFIED: DIMENSIONS ARE IN MILLIMETERS			FINISH:	DEBUR AND BREAK SHARP EDGES	DO NOT SCALE DRAWING	REVISION
SURFACE FINISH:						
TOLERANCES:						
DIE:						
ANGULAR:						
DRAWN:	NAME	SIGNATURE	DATE	TITLE: Holux-Framless Clamp		
CHK'D:				DWG NO.:		
APP'D:				A1		
MFG:				SCALE: 1:1		
Q.A.				SHEET 1 OF 2		
WEIGHT:						

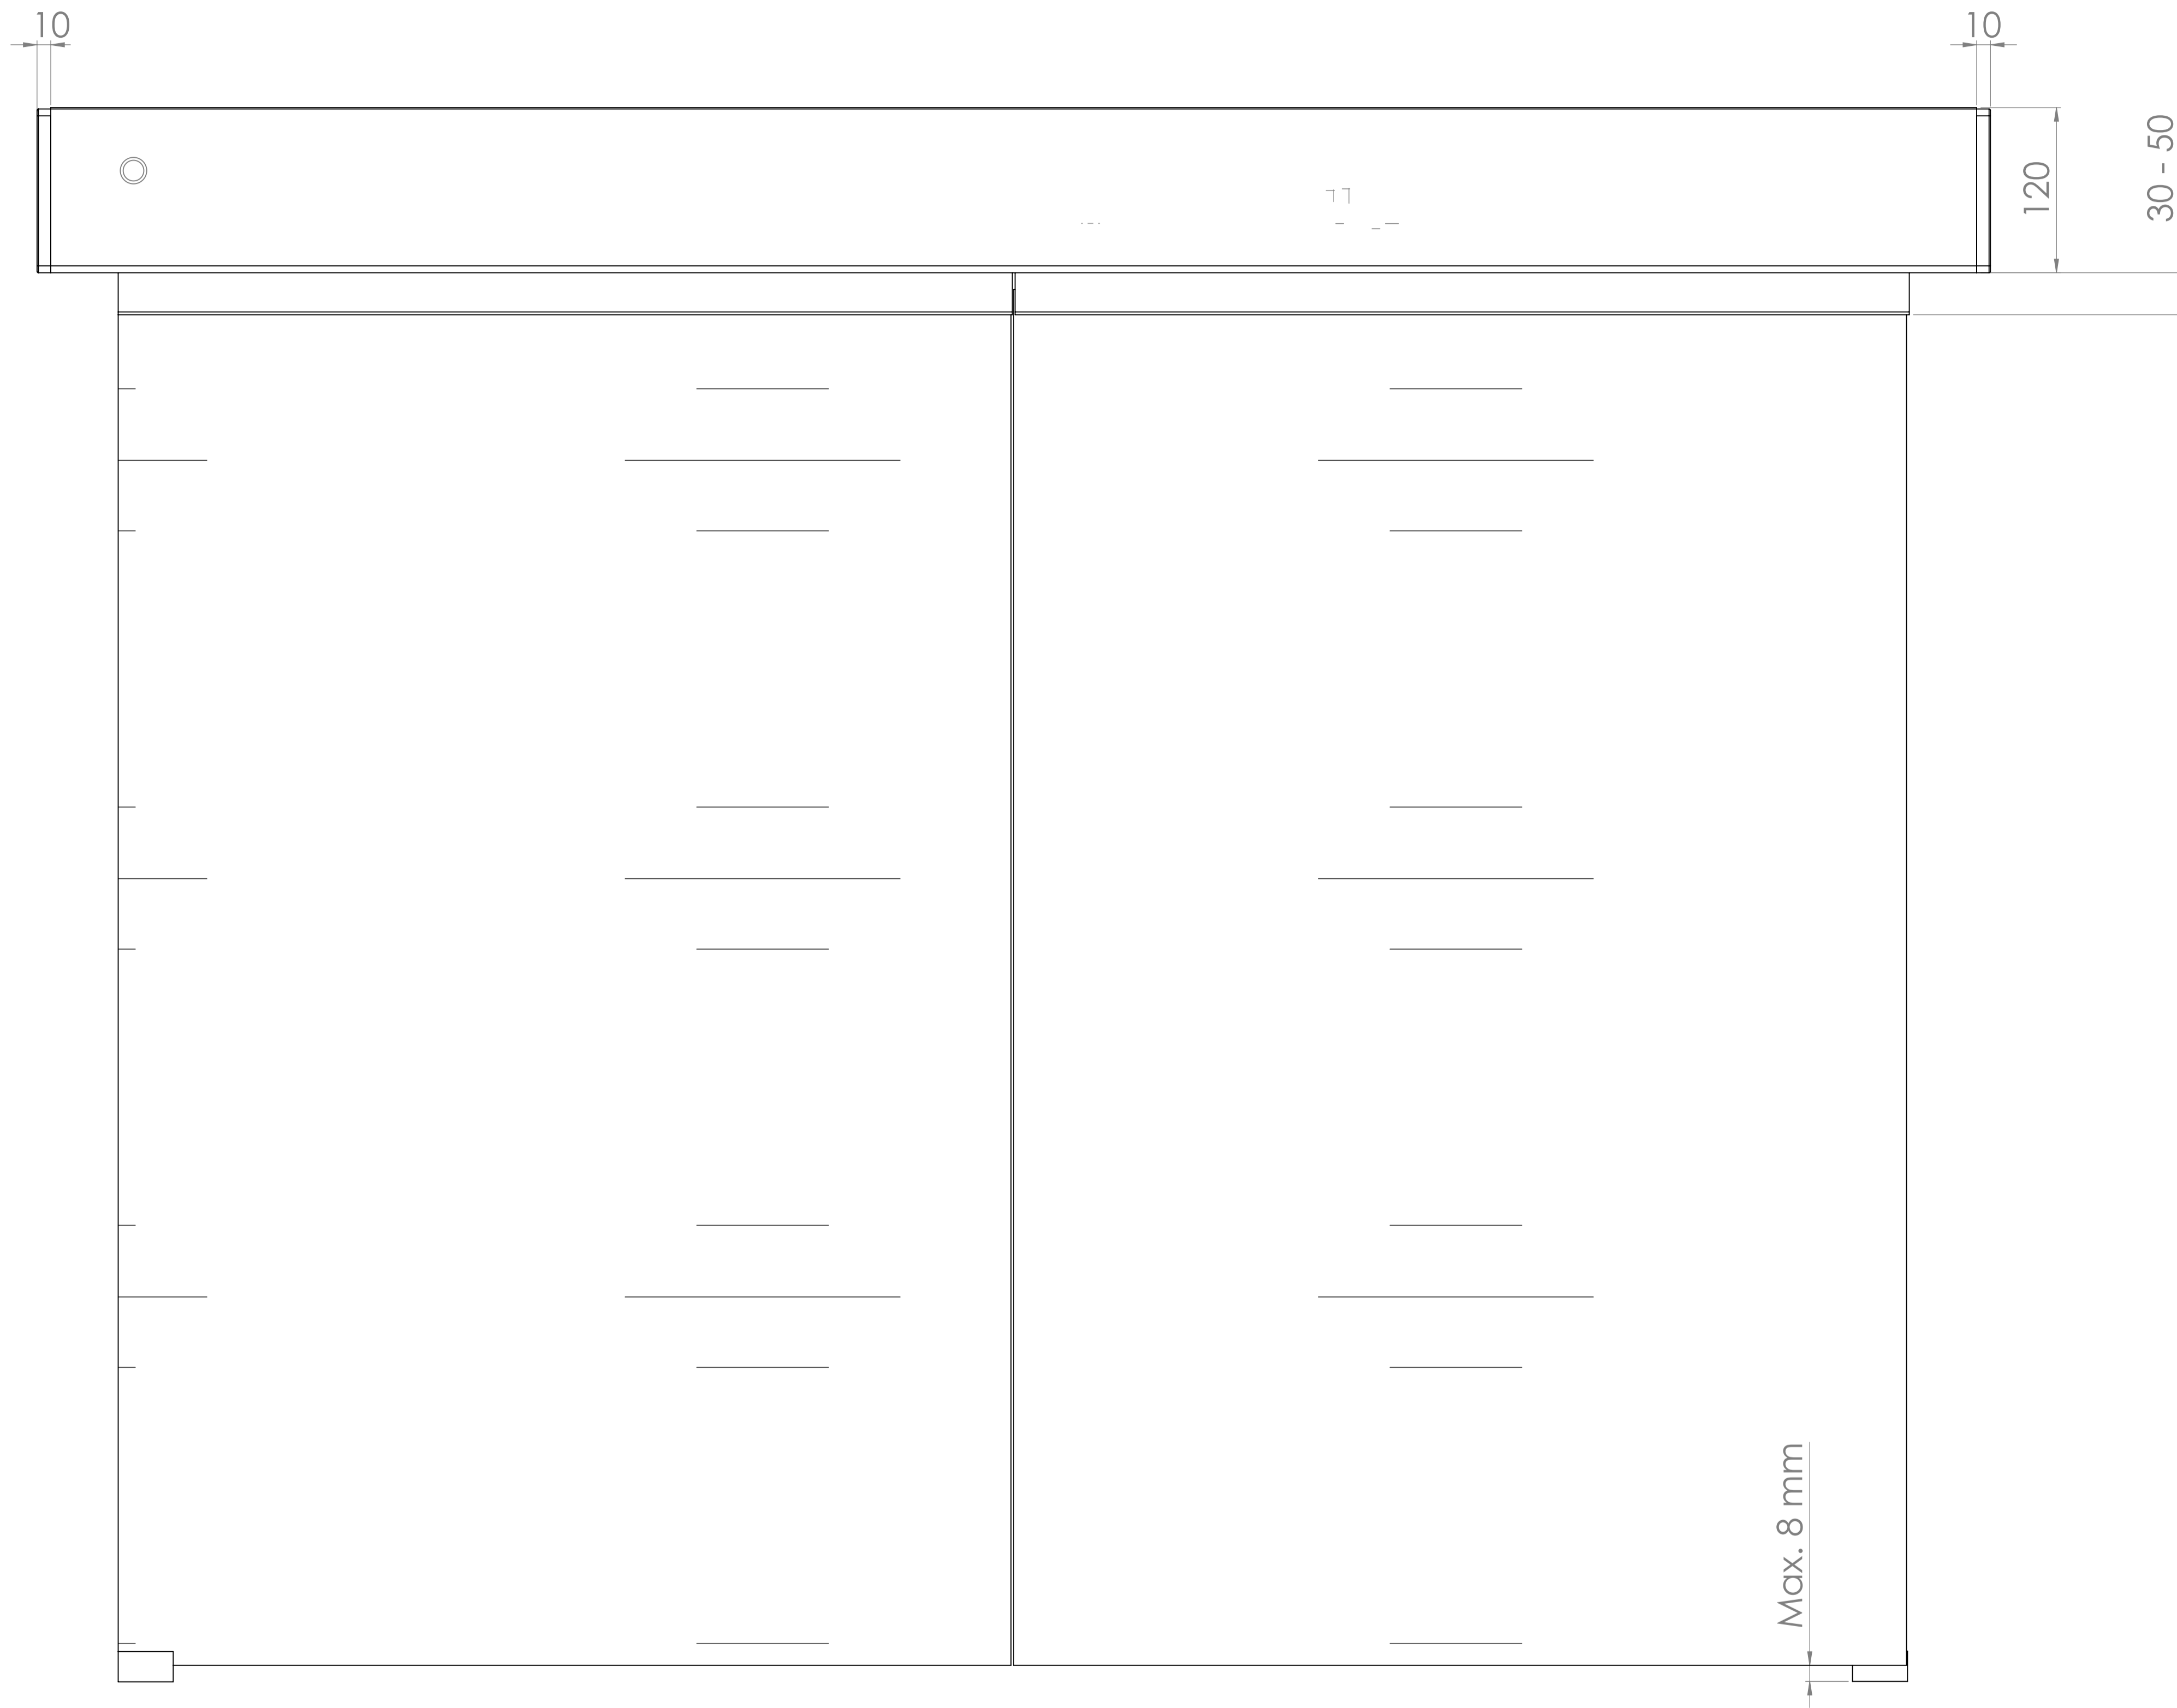

UNLESS OTHERWISE SPECIFIED: DIMENSIONS ARE IN MILLIMETERS			FINISH:	DEBUR AND BREAK SHARP EDGES	DO NOT SCALE DRAWING	REVISION
SURFACE FINISH:						
TOLERANCES:						
LINEAR:						
ANGULAR:						
DRAWN:	NAME	SIGNATURE	DATE	TITLE: Holux-Framless Clamp		
CHK'D:				DWG NO. A1		
APP'VD:						
MFG:						
Q.A:						
WEIGHT:				SCALE: 1:3	SHEET 2 OF 2	